



CROSS SECTION OF GENSET PLINTH

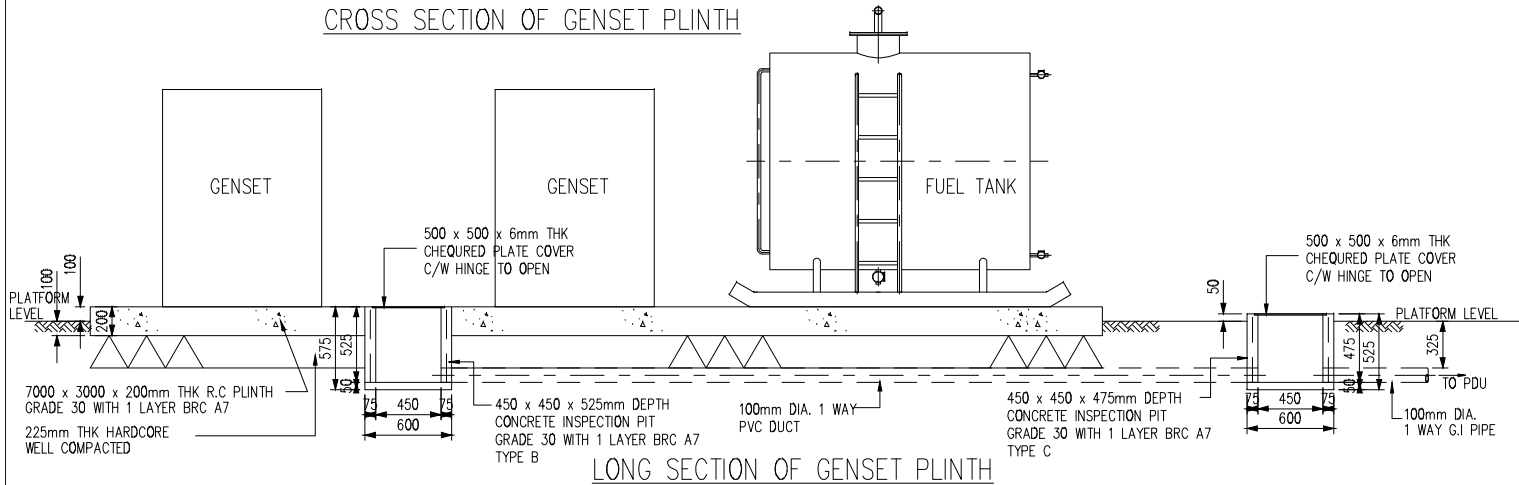

LONG SECTION OF GENSET PLINTH

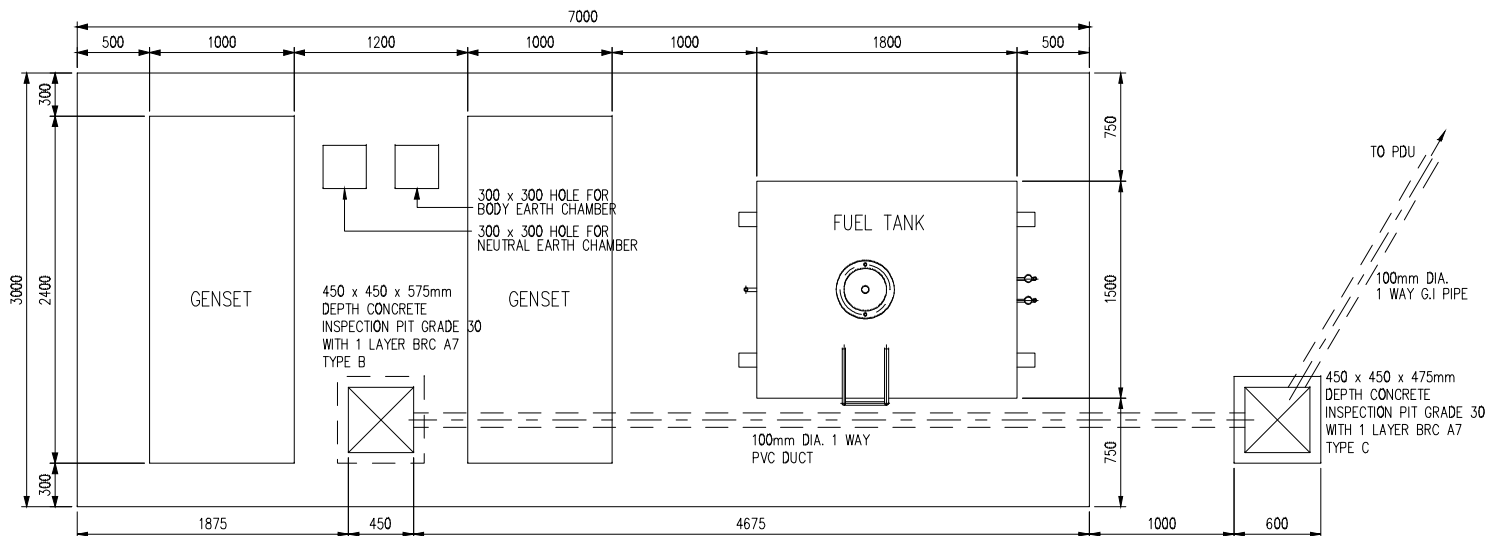

PLAN OF GENSET PLINTH

NOTE:

INVITATION REFERENCE NO:  
MCMC/RDD/PDD(4)/T3\_Extn(P2)/  
TCA/12/14(12)

PROJECT TITLE:

TIME 3 - EXTENSION

DRAWING TITLE:

DRAWING 12:  
GENSET PLINTH  
PLAN, SECTION AND DETAILS

DEC 2014

SCALE: 1 : 40